


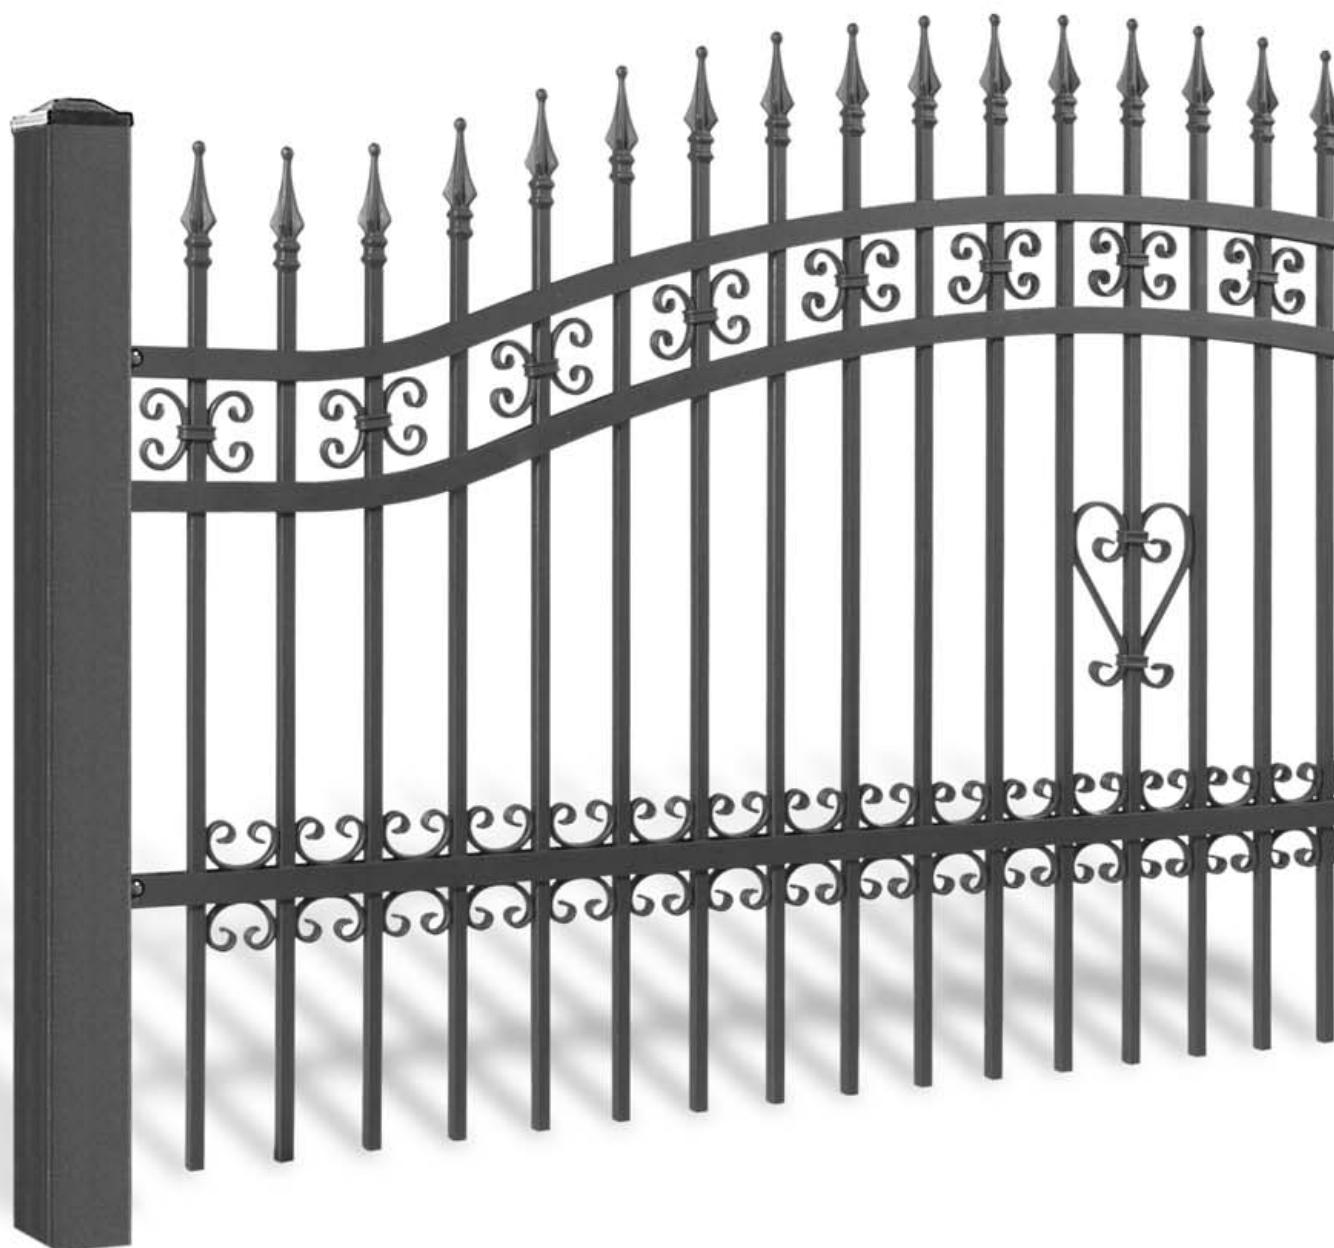

System Łux
AW.10.48



Gedvydžių g. 17A, LT-06311 Vilnius
Tel. +370 5 2761885
Vilnius@ometal.it

Ramygalos 137F, LT-36220 Panevėžys
Tel.: +370 45 58 66 61
Info@ometal.it





System **Lox**
AW.10.48




Gedvydžių g. 17A, LT-06311 Vilnius
Tel. +370 5 2761885
Vilnius@ometa.lt

Ramygalos 137F, LT-36220 Panevėžys
Tel.: +370 45 58 66 61
Info@ometa.lt

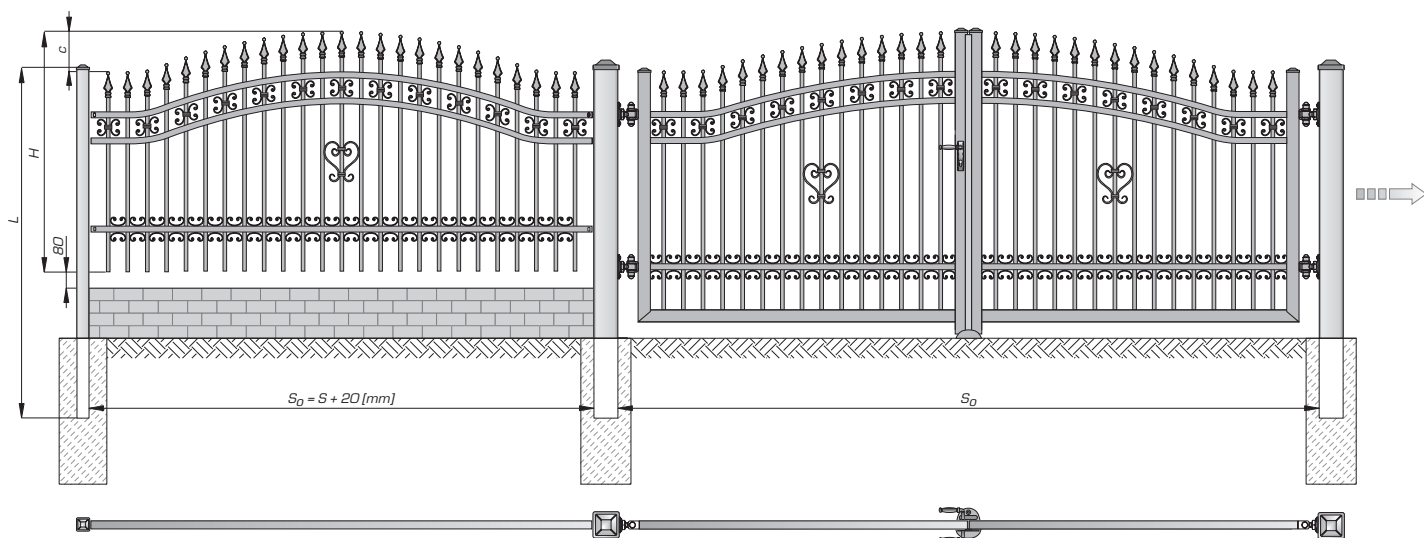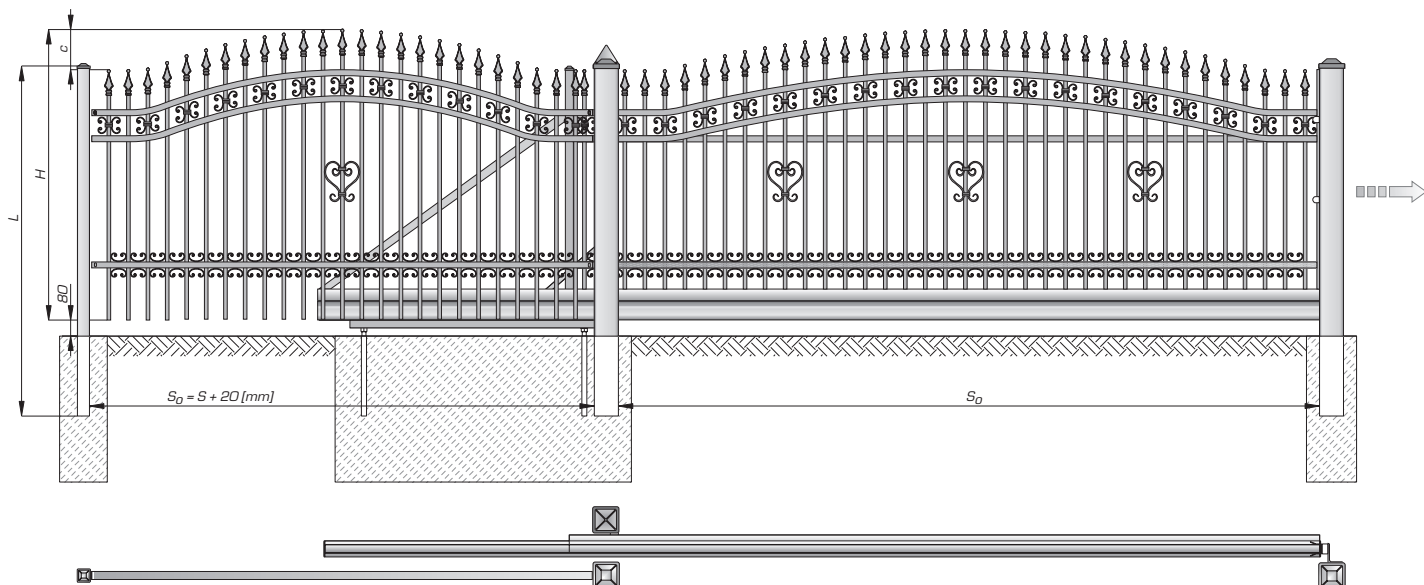

AW.10.48/Wp


(S) 2500 [mm] x (H) 1200 [mm] - 76 kg
max: (S) 3000 [mm] x (H) 1750 [mm]

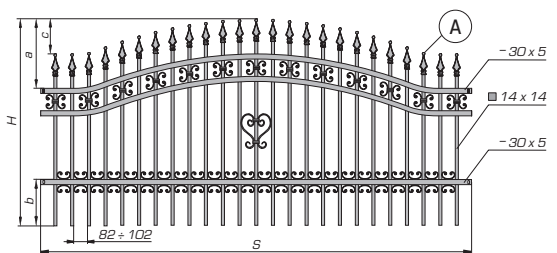




H=1450 : a=400, b=300, c=200, H_{min}=1000
H=1200 : a=400, b=100+300, c=200, H_{min}=1000

AW.10.48/P

(S) 2500 [mm] x (H) 1200 [mm] - 79 kg
max: (S) 3000 [mm] x (H) 1750 [mm]

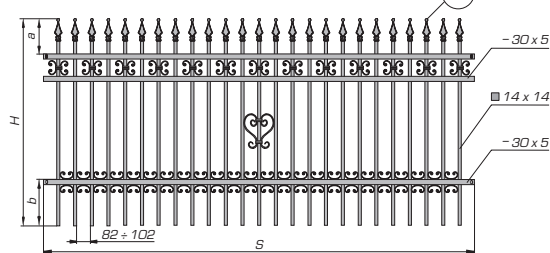

H=1450 : a=250, b=300, H_{min}=1000
H=1200 : a=250, b=100+300, H_{min}=1000

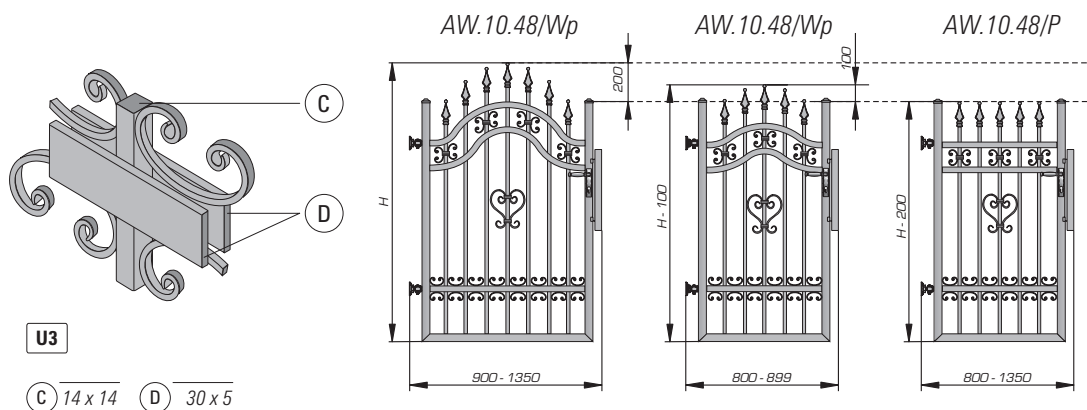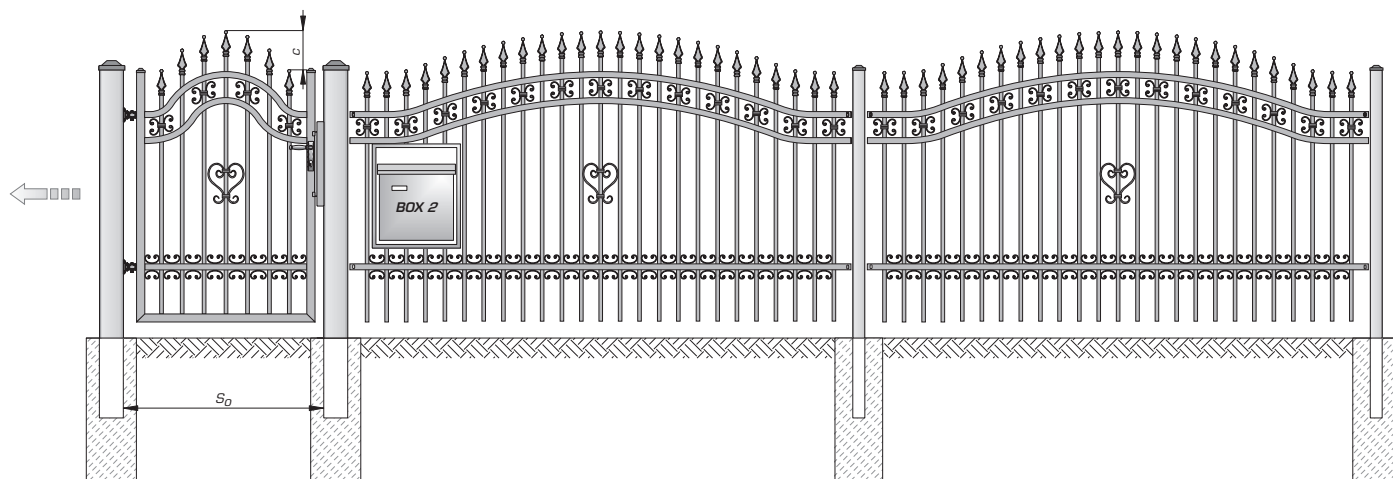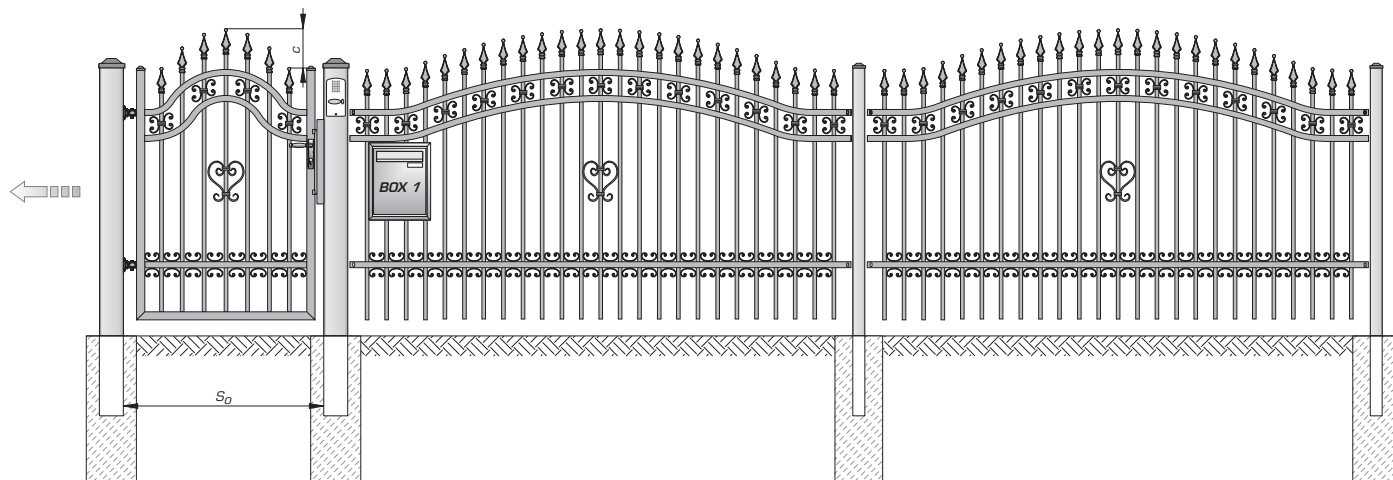

- PL** / Zmiana wysokości furtyki w zależności od szerokości
EN / Change of wicket height depending on its width
DE / Änderung der Pforteshöhe abhängig von Breite
RU / Изменение высоты калитки в зависимости от ширины